


SAHARA 6M SINGLE CONIC - GENERAL ARRANGEMENT

3rd Angle Projection U.N.O. 



Do not scale this print.

GENERAL NOTES:


All dimensions are shown in millimeters
 STEEL MASTS: M.S.S355
 FINISH: ZINC PRIMED & POWDER COATED OR HDG
 FIXINGS: 316 STAINLESS STEEL
 FABRIC: FERRARI 502 PVC
 FOUNDATIONS: MIN. C30 CONCRETE IN SOILS HAVING P.B.C > 60kN/m²

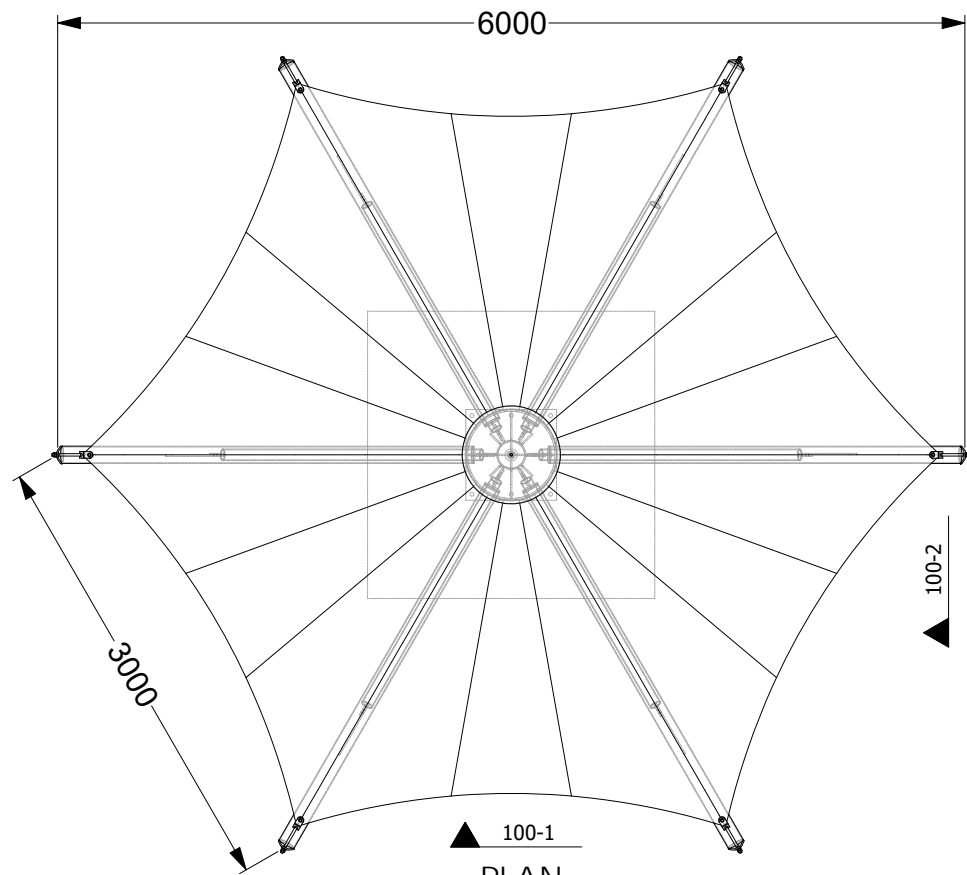

100-1
 PLAN
 SCALE 1:50 @ A3

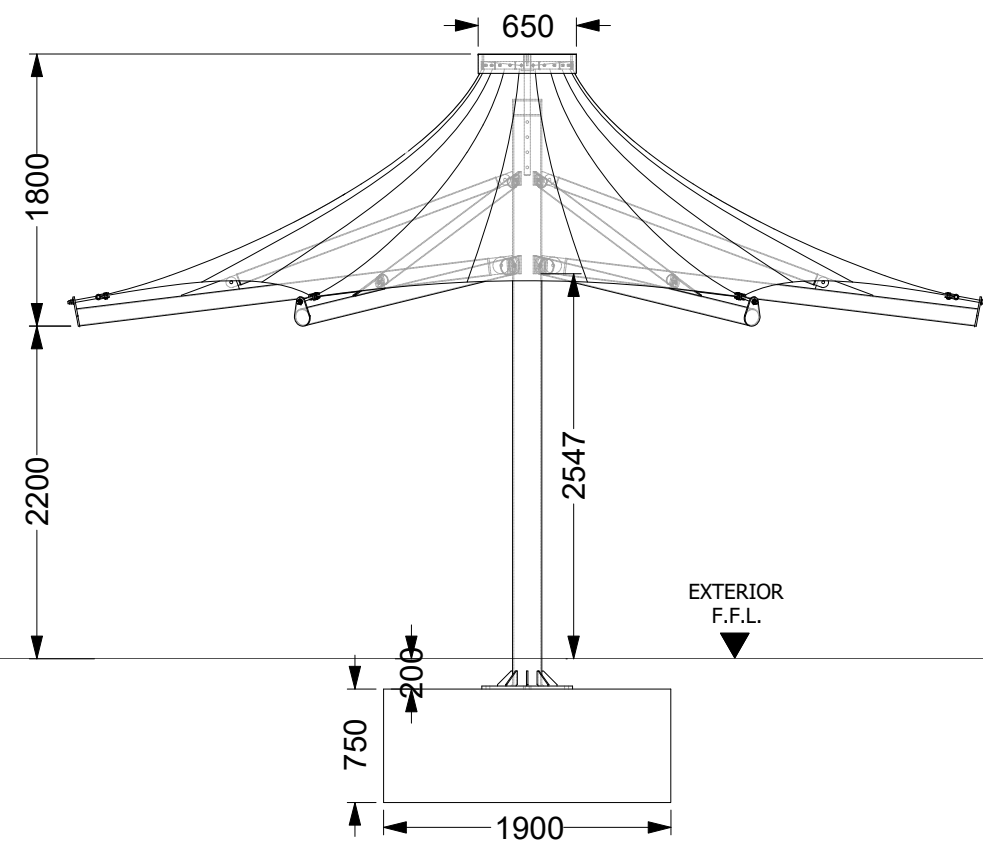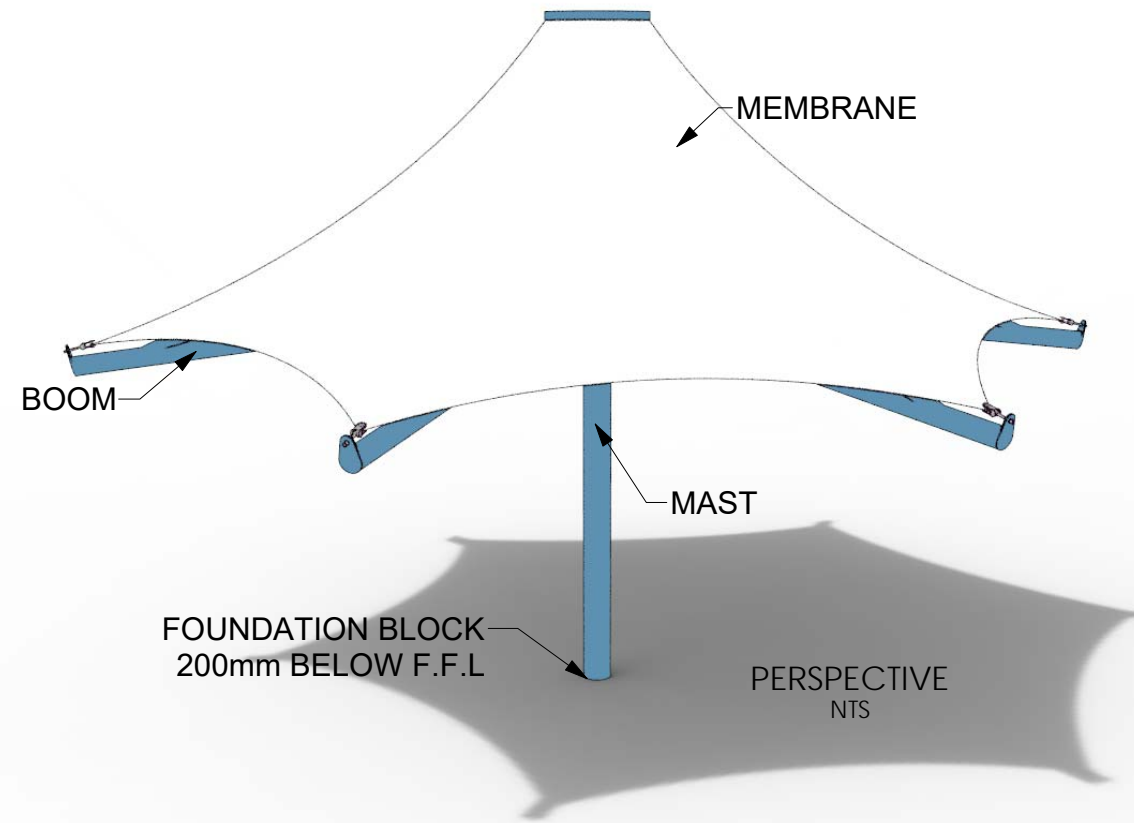

100-1 ELEVATION
 SCALE 1:50 @ A3

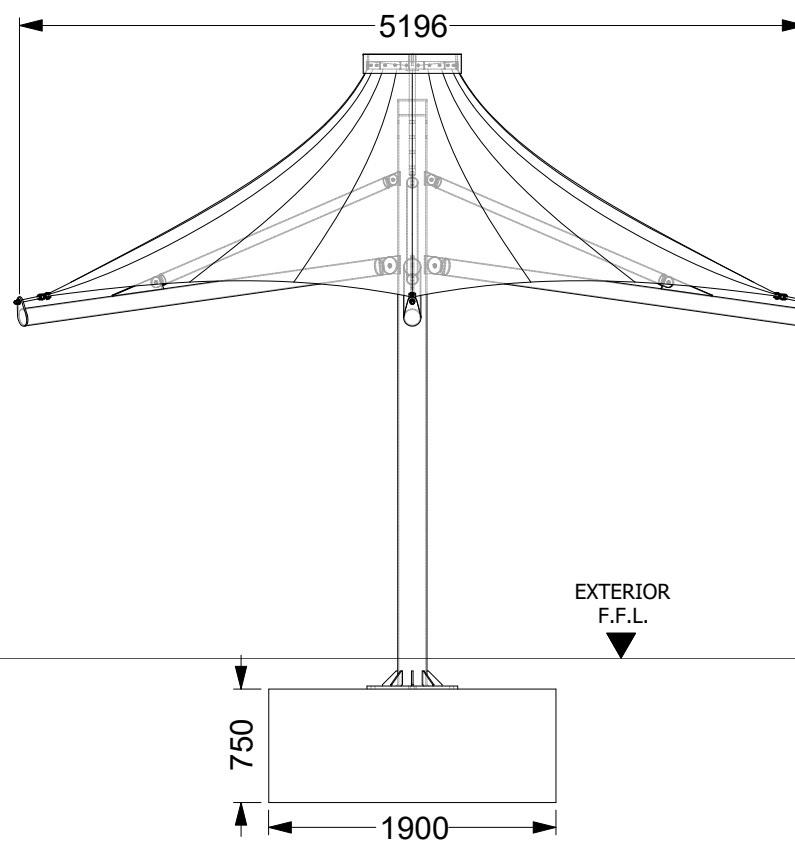

100-2 ELEVATION
 SCALE 1:50 @ A3

Rev	Comment	By	Date
0	First Issue	LB	17/02/19

© Tensile Fabric Structures Ltd 2019
 www.tensilefabricstructures.co.uk
 info@tensilefabricstructures.co.uk
 T: 0800 9800 787

Unit 22a, Beacon Business Park
 Caldicot
 Monmouthshire
 NP26 5PY
 Company Registration No. 10477317

Drawing Status
 For Approval

Client

Project Title
 Sahara 6m Single Conic

Drawing Title
 General Arrangement

Scale Noted	Drawn By LB	Checked SW	Rev. 0
Date 17/02/19	Project No. SAS6	Dwg No. 100	

