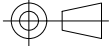



SAHARA 10M SINGLE CONIC - GENERAL ARRANGEMENT

3rd Angle Projection U.N.O. 

Do not scale this print.

GENERAL NOTES:


All dimensions are shown in millimeters
 STEEL MASTS: M.S.S355
 FINISH: ZINC PRIMED & POWDER COATED OR HDG
 FIXINGS: 316 STAINLESS STEEL
 FABRIC: PVC
 FOUNDATIONS: MIN. C30 CONCRETE IN SOILS HAVING P.B.C > 60kN/m²

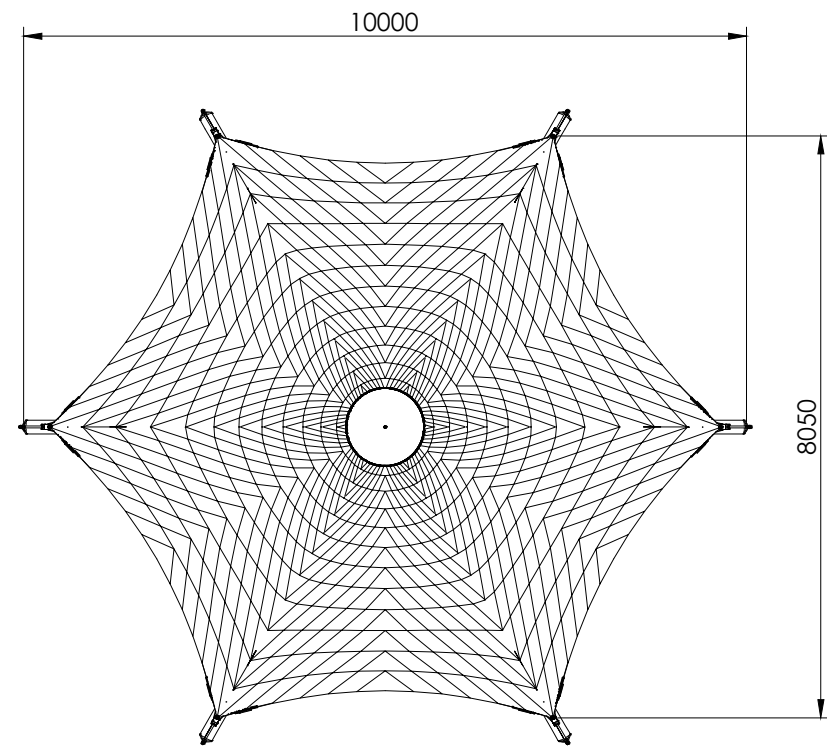


▲ 100-1

PLAN
SCALE 1:100 @ A3


▲ 100-2

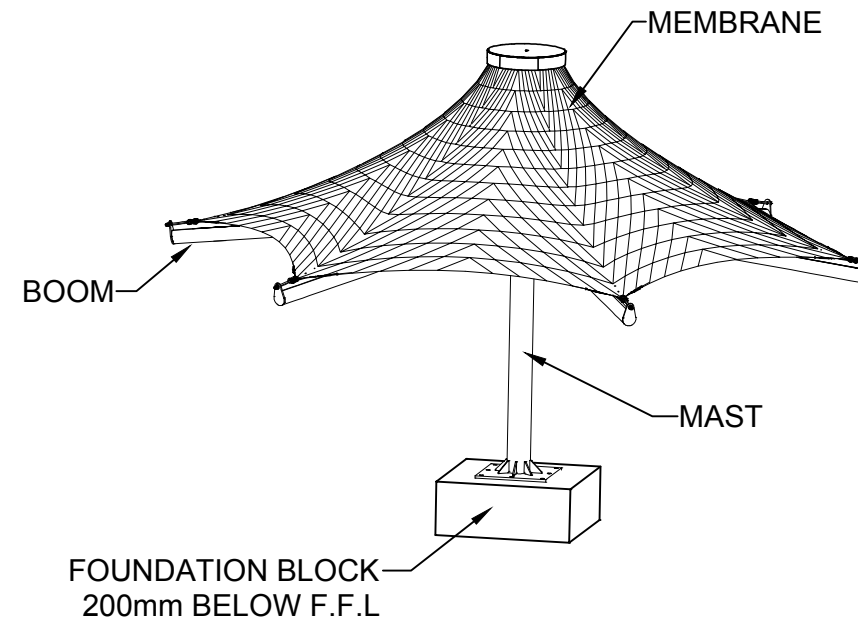

PERSPECTIVE
NTS

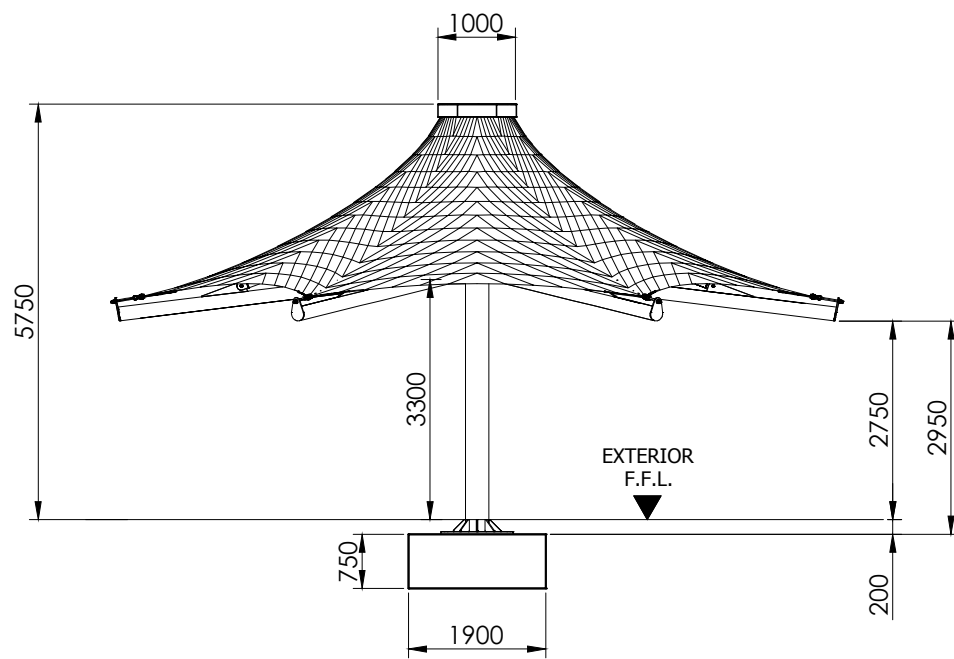

100-1 ELEVATION
SCALE 1:100 @ A3

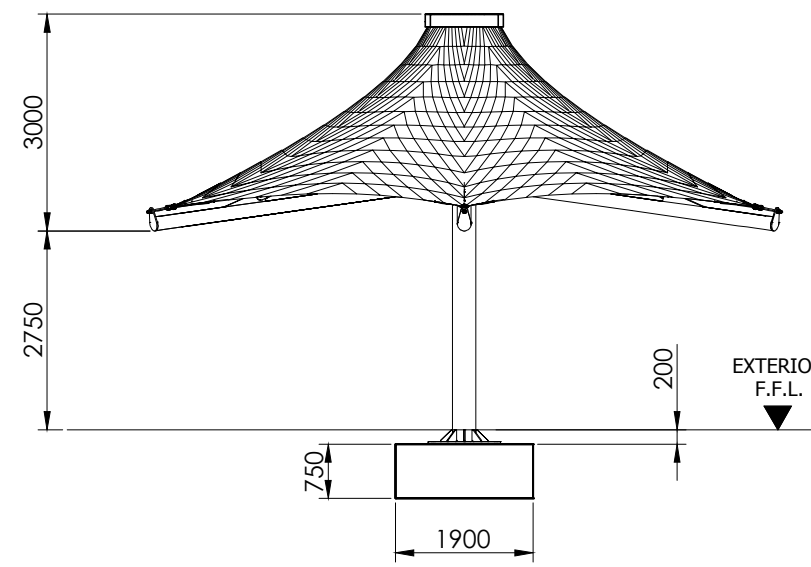

100-2 ELEVATION
SCALE 1:100 @ A3

Rev	Comment	By	Date
0	First Issue	PB	14/12/20

© Tensile Fabric Structures Ltd 2018
 www.tensilefabricstructures.co.uk
 info@tensilefabricstructures.co.uk
 T: 0800 9800 787

Unit 22a, Beacon Business Park
 Caldicot
 Monmouthshire
 NP26 5PY
 Company Registration No. 10477317

Drawing Status
For Approval

Client

Project Title
Sahara 10m Single Conic

Drawing Title
General Arrangement

Scale	Drawn By	Checked	Rev.
Noted	PB		0

Date	Project No.	Dwg No.
14/12/20	SAS 10	100

