


# AZURE 8X4 DOUBLE HYPAR - GENERAL ARRANGEMENT

3rd Angle Projection U.N.O. 


Do not scale this print.

## GENERAL NOTES:


All dimensions are shown in millimeters  
 STEEL MASTS: M.S.S355  
 FINISH: ZINC PRIMED & POWDER COATED OR HDG  
 FIXINGS: 316 STAINLESS STEEL  
 FABRIC: HDPE COMMERCIAL 95 OR FERRARI 502 PVC  
 FOUNDATIONS: MIN. C30 CONCRETE IN SOILS HAVING P.B.C > 60kN/m<sup>2</sup>

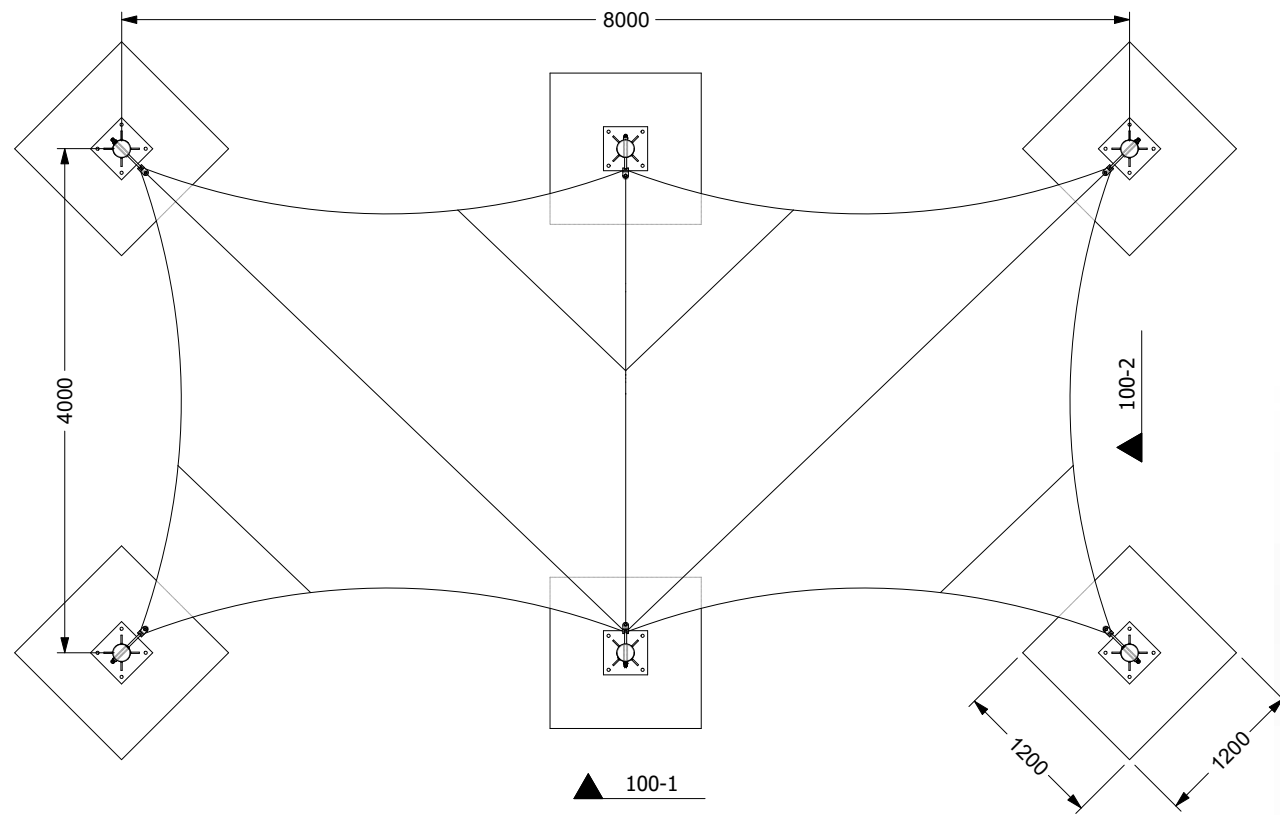


PLAN  
SCALE 1:60 @ A3

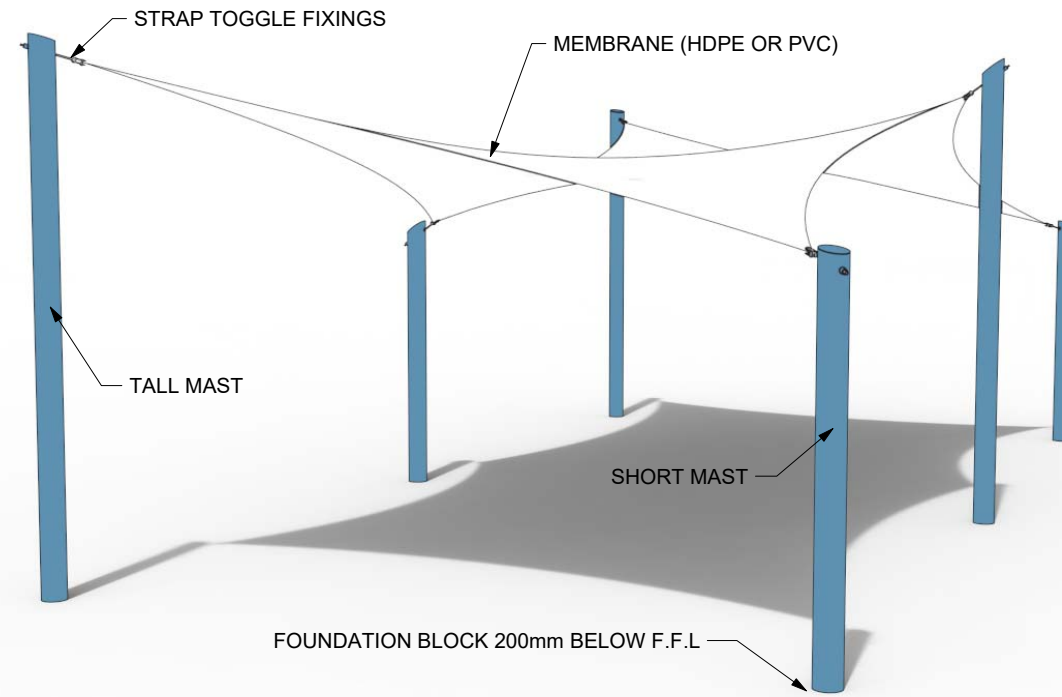

PERSPECTIVE  
NTS

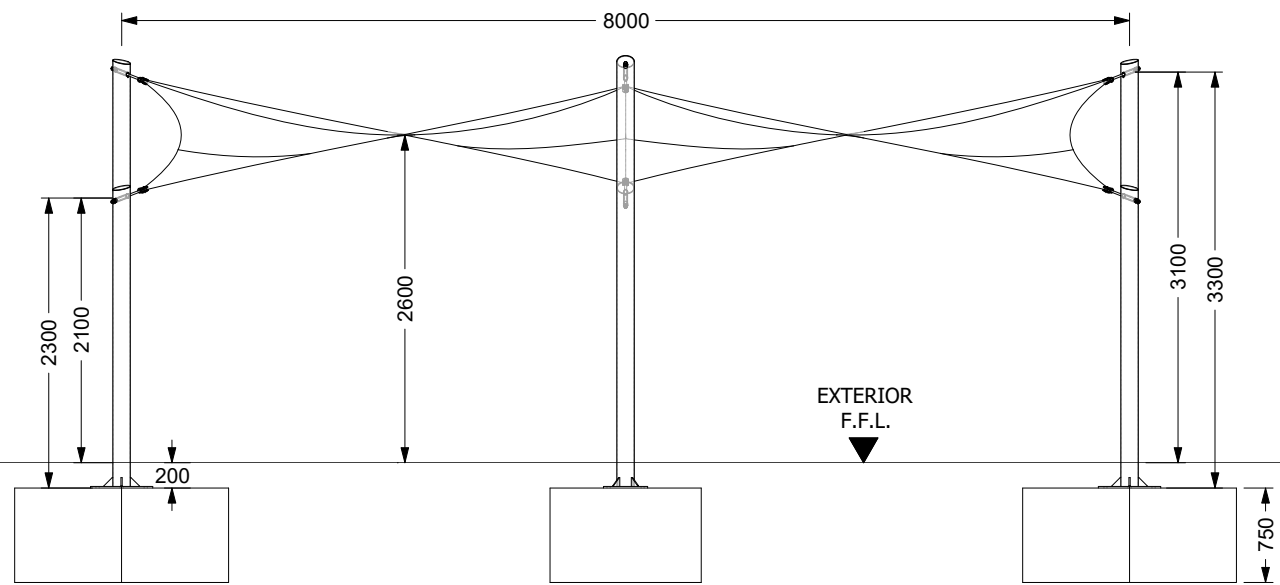

100-1 ELEVATION  
SCALE 1:60 @ A3

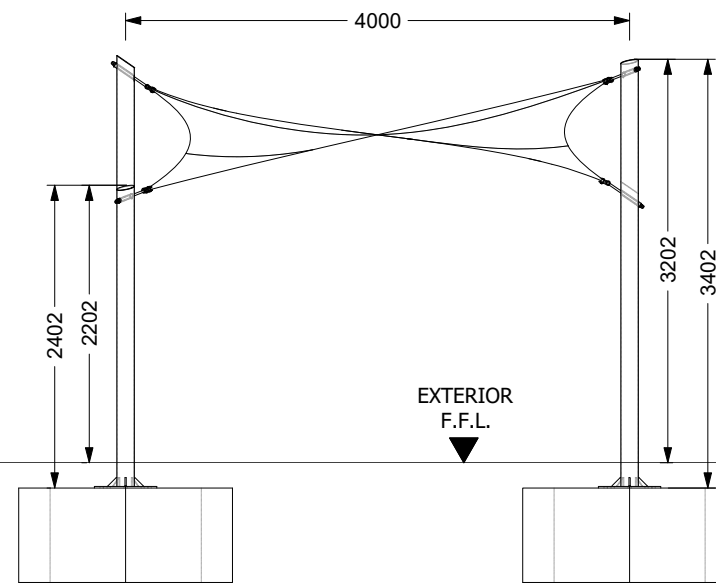

100-2 ELEVATION  
SCALE 1:60 @ A3

Rev	Comment	By	Date
0	First Issue	LB	01/05/18

© Tensile Fabric Structures Ltd 2018  
 www.tensilefabricstructures.co.uk  
 info@tensilefabricstructures.co.uk  
 T: 0800 9800 787

Unit 22a, Beacon Business Park  
 Caldicot  
 Monmouthshire  
 NP26 5PY  
 Company Registration No. 10477317

Drawing Status  
For Approval

Client

Project Title  
Azure 8x4 Double Hypar

Drawing Title  
General Arrangement

Scale	Drawn By	Checked	Rev.
Noted	LB	SW	0
Date	Project No.	Dwg No.	
01/05/18	AZD8x4	100	

